



T:\P\2141882-077 NORTH DEVELOPMENT\CAD\CDLH-E101.dwg, 8/18/2009 7:37:17 AM

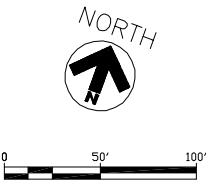

RS&H
IMPROVING YOUR WORLD

Reynolds, Smith and Hills, Inc.
4525 Airport Approach Road, Ste A
Duluth, Minnesota 55811
218-722-1227 FAX 218-722-1052
www.rsandh.com

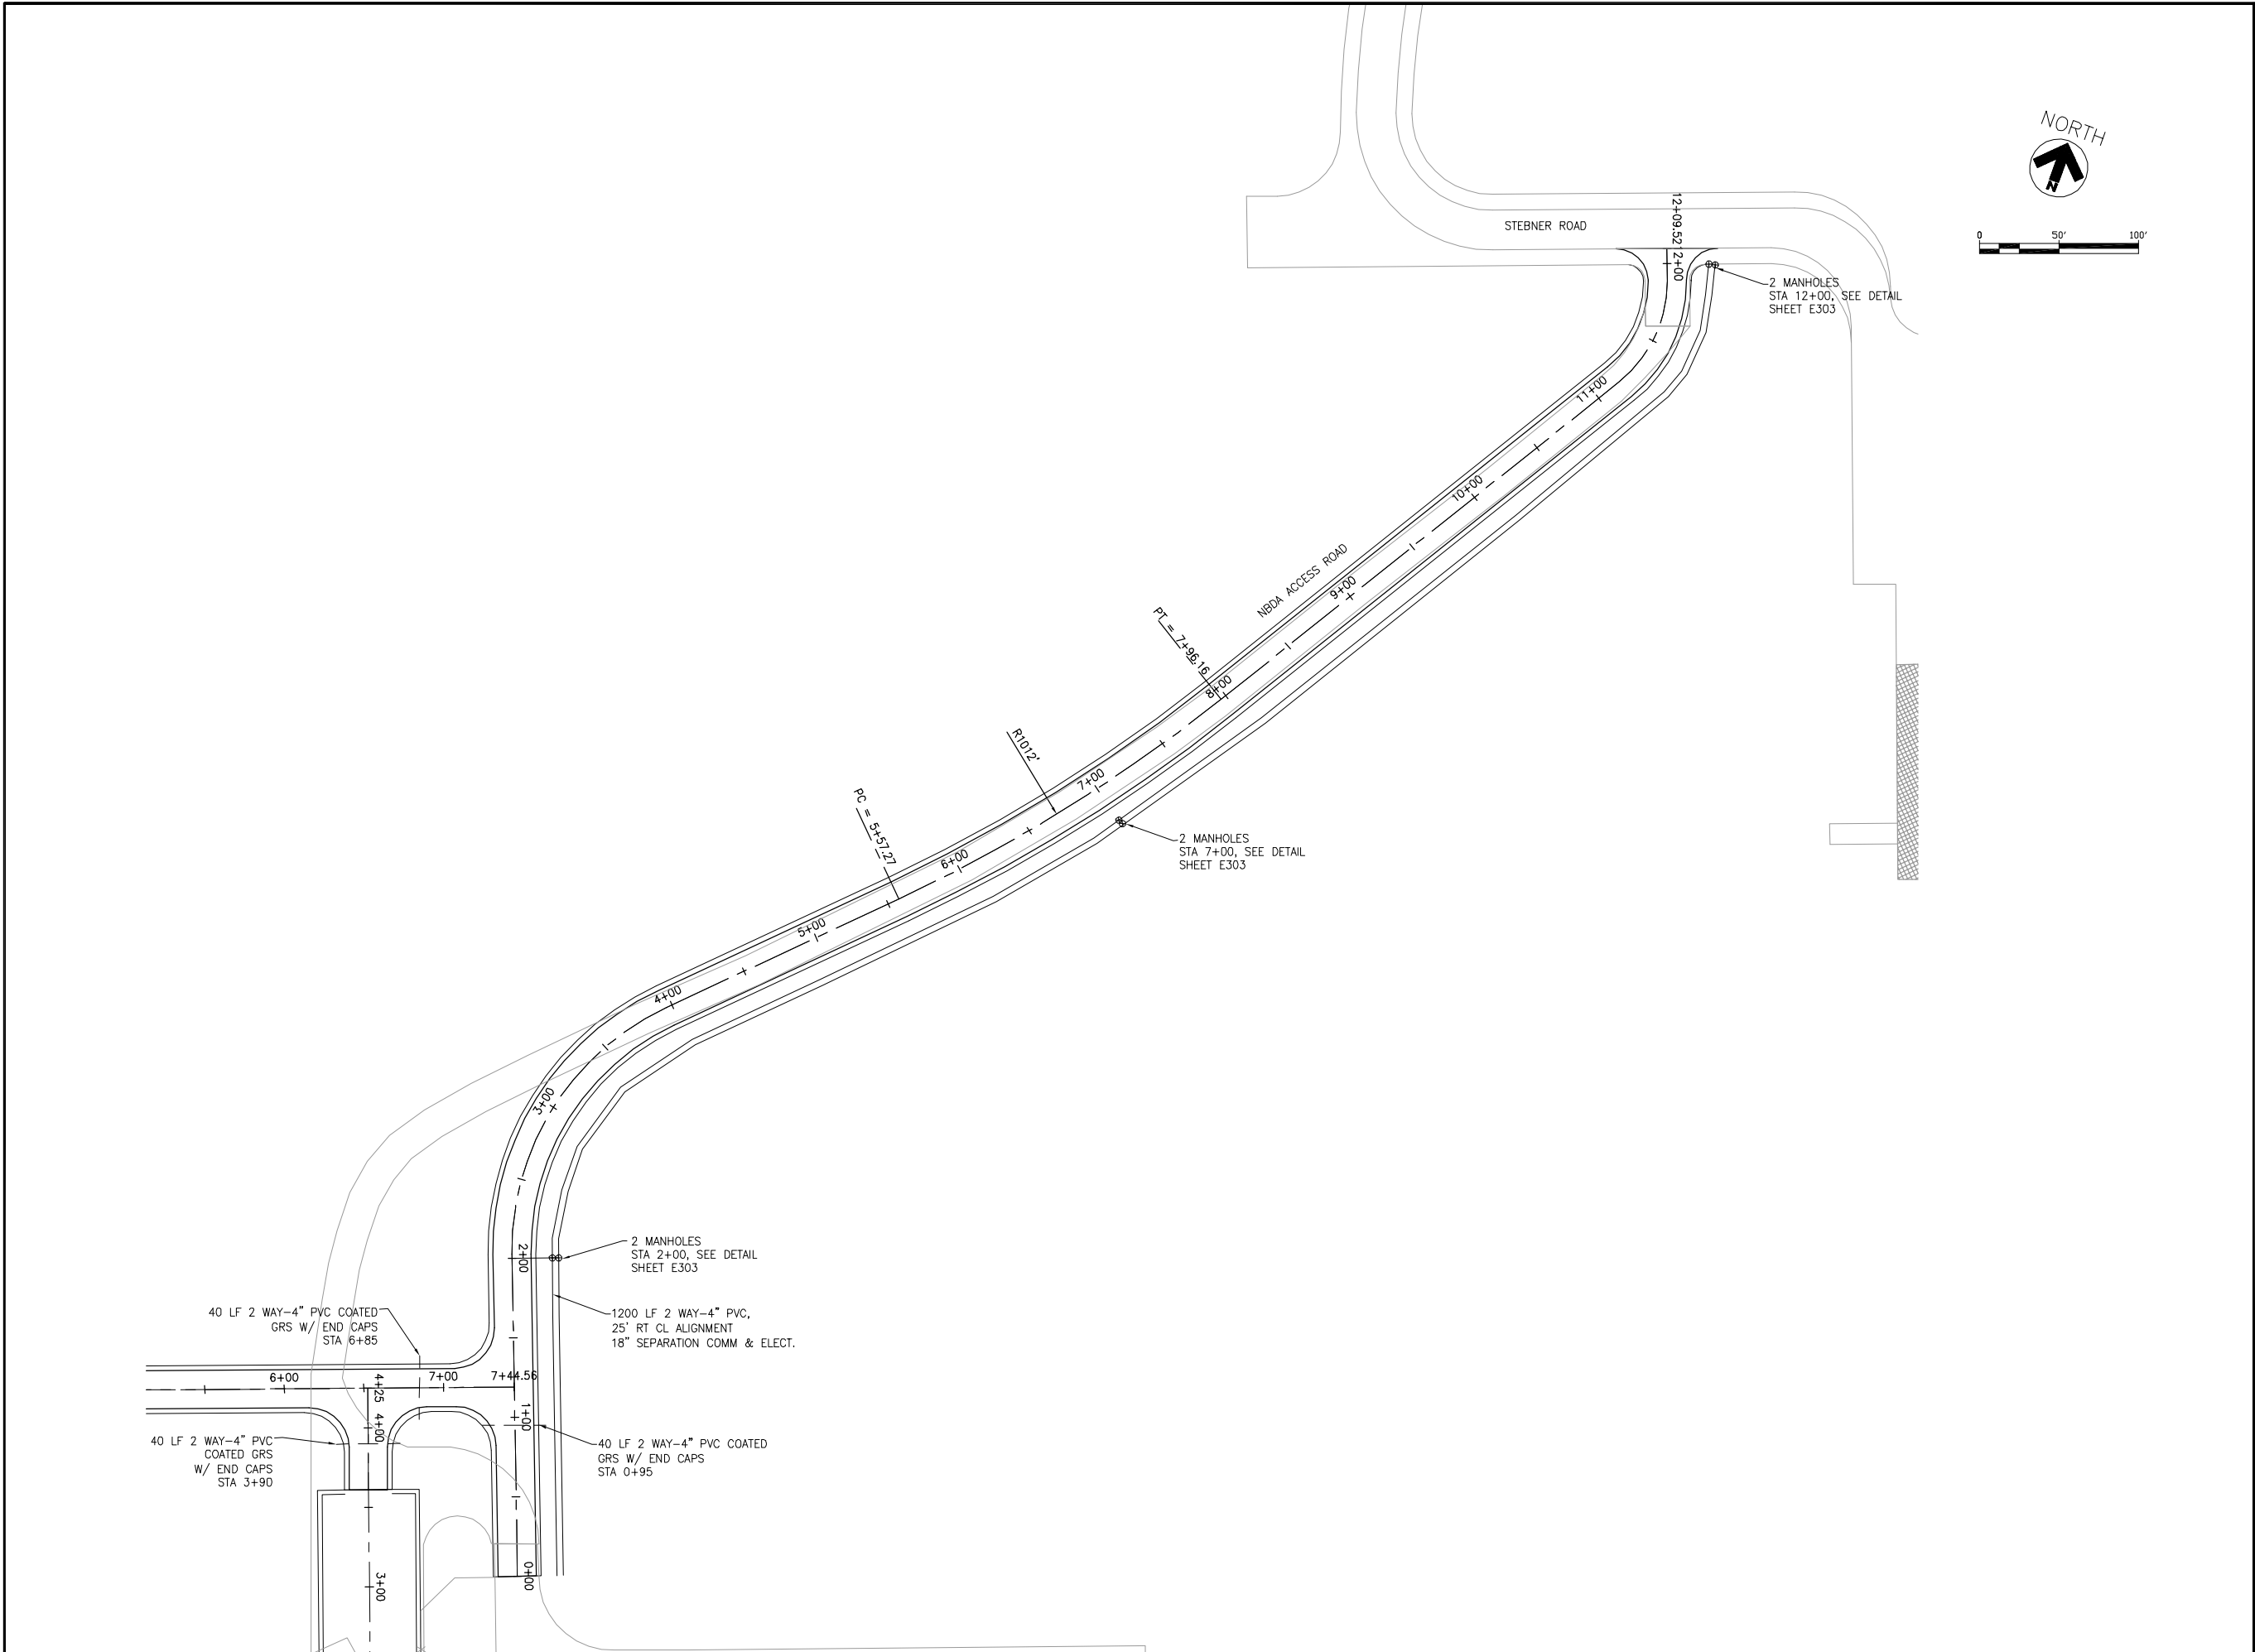

**NORTH
BUSINESS
DEVELOPMENT
AREA**

I hereby certify that this plan, specification, or report was prepared by me or under my direct supervision and that I am a duly Licensed Professional Engineer under the laws of the State of Minnesota.

Signature *Darren K. Christopher*
Typed Name DARREN K. CHRISTOPHER
Date 08/18/2009 Reg. No. 45052

| REVISIONS | | |
|-----------|-------------|------|
| NO. | DESCRIPTION | DATE |
| | | |
| | | |
| | | |
| | | |
| | | |
| | | |
| | | |
| | | |
| | | |

DATE ISSUED: 08-18-2009
REVIEWED BY: MLS
DRAWN BY: JKE
DESIGNED BY: DKC

AEP PROJECT NUMBER
214-1882-077
© 2009 REYNOLDS, SMITH AND HILLS INC.

SHEET TITLE
**LIGHTING
& SIGNAGE PLAN**

SHEET
2 OF 2

SHEET NUMBER
E101

BID
DOCUMENTS